
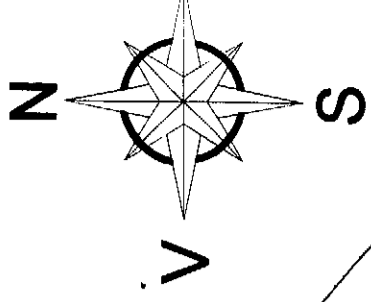



NC 72544
NC 70153
NC 72533

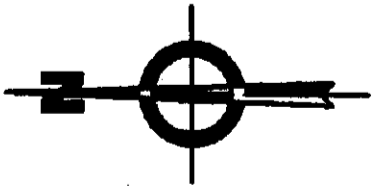

COMUNA MUNTENII DE JOS

COMUNA MUNTENII DE JOS

NC 72544

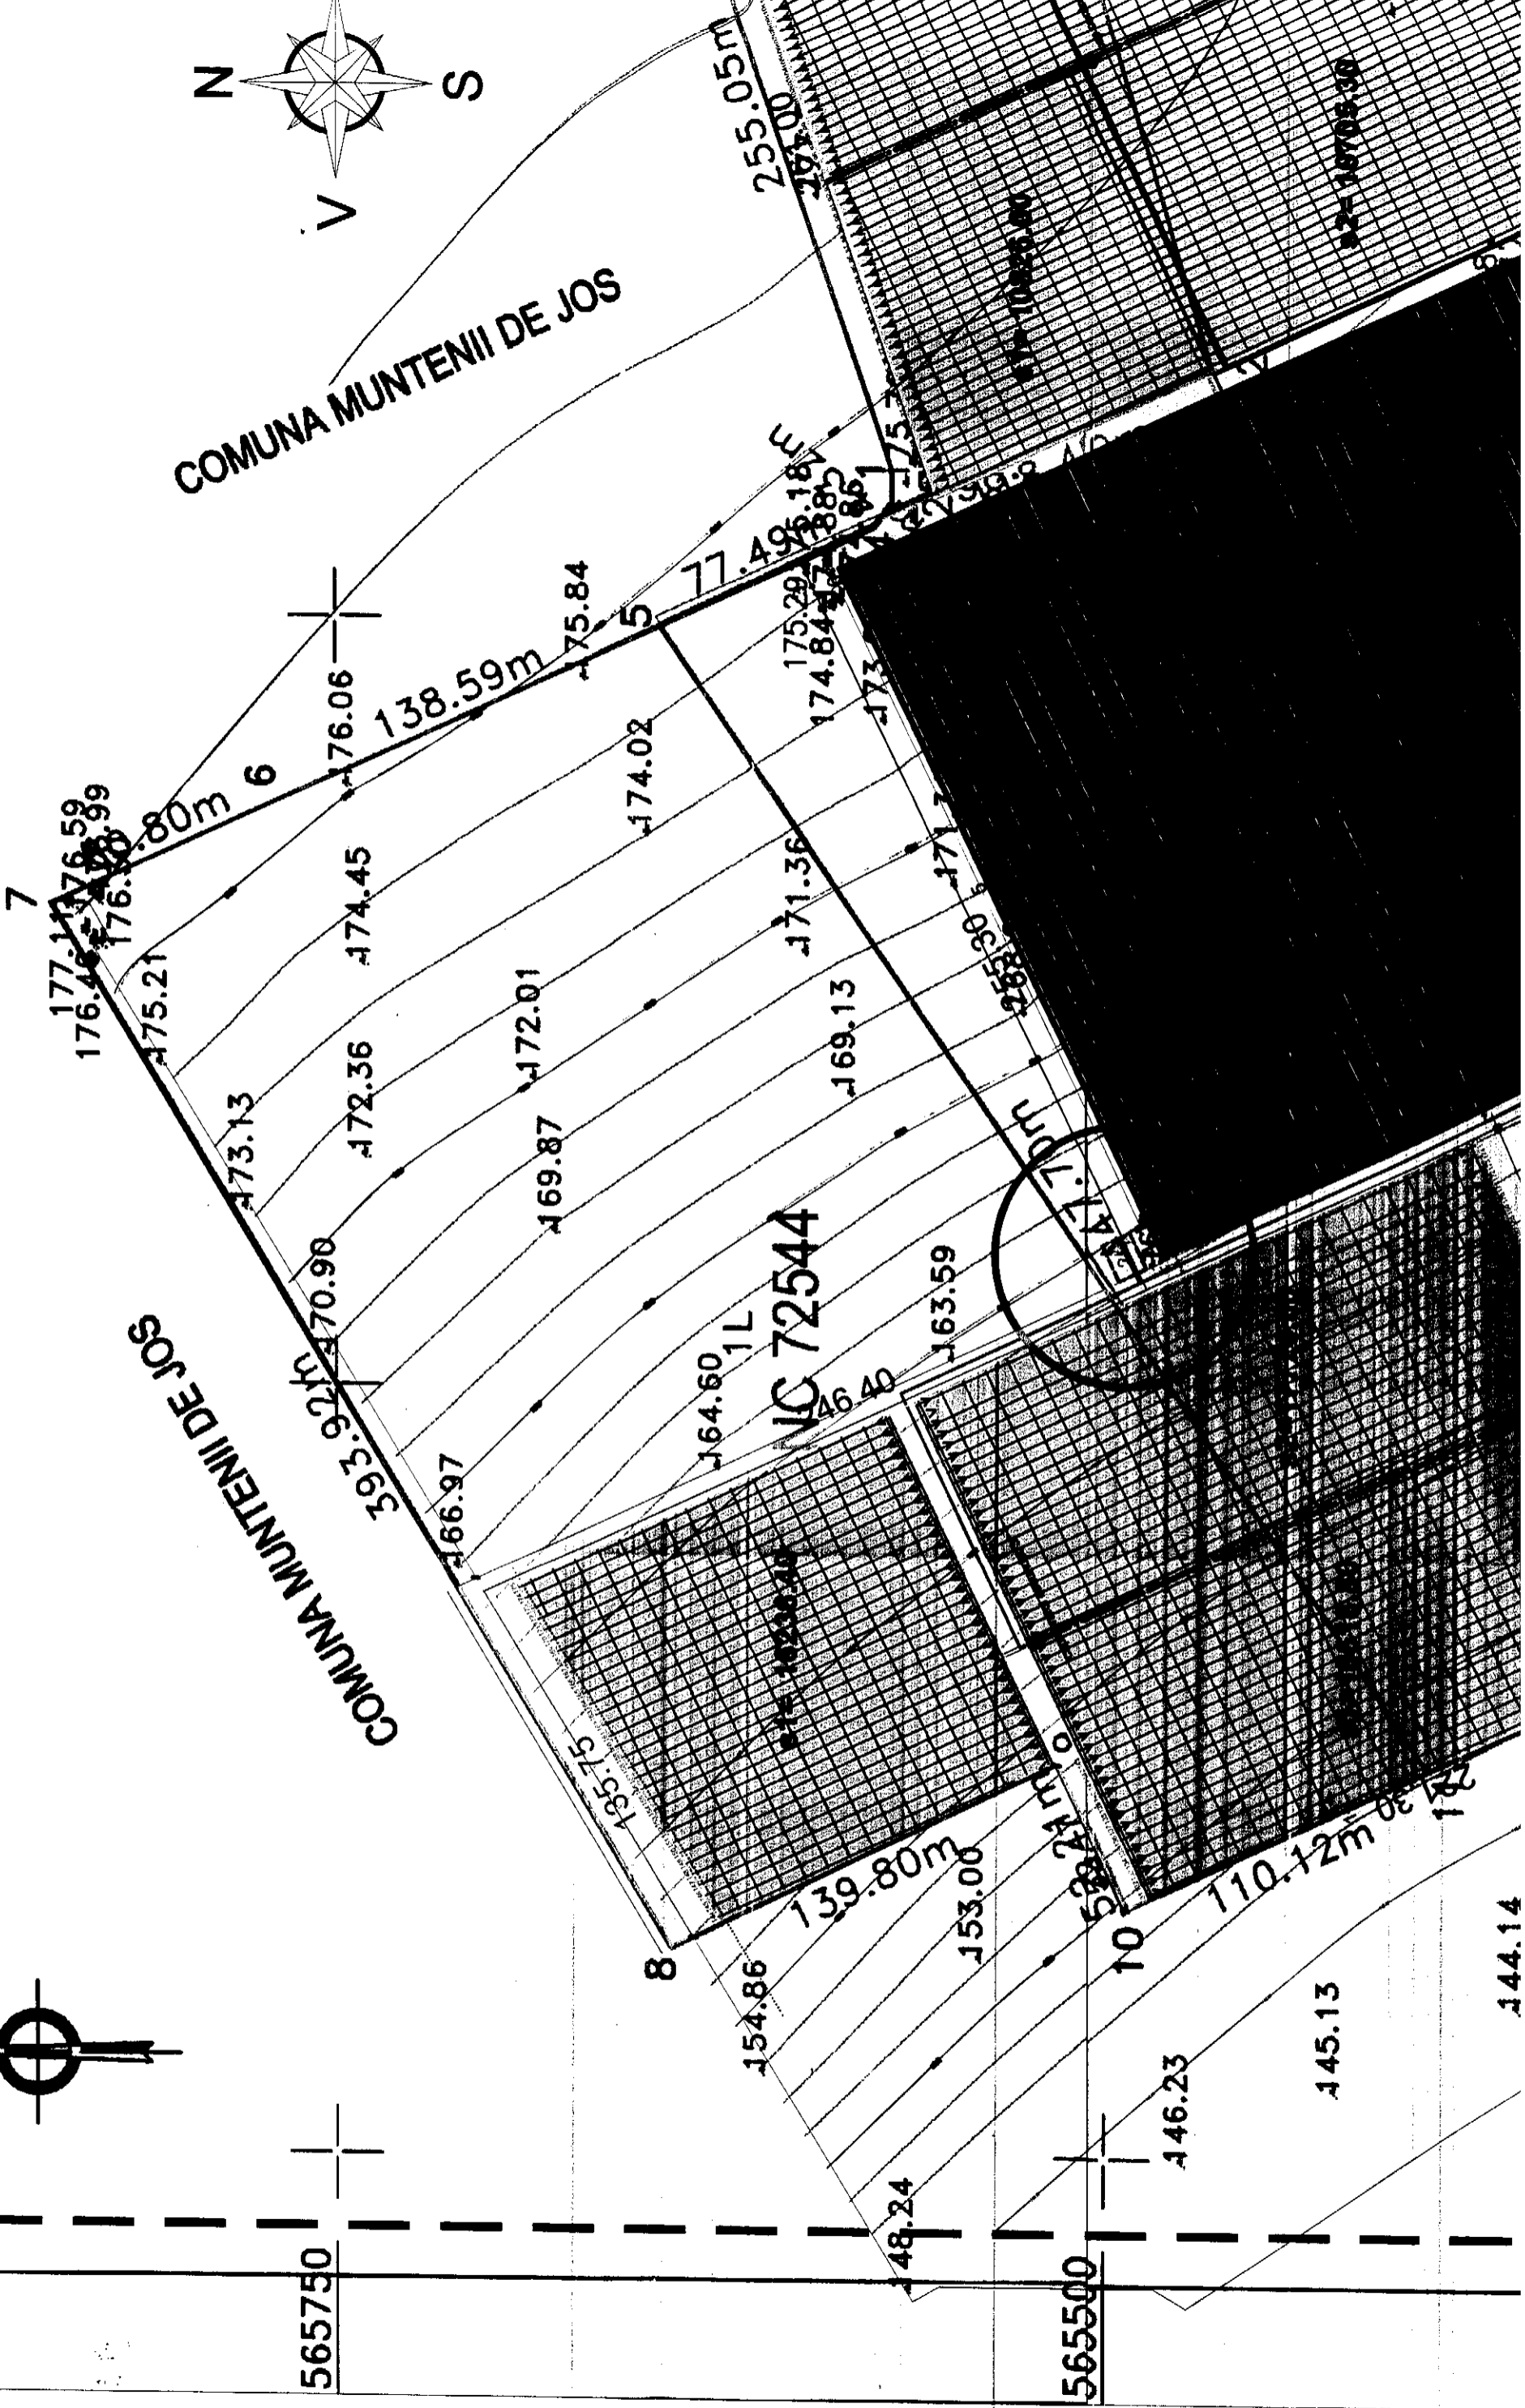

565750

565500

7

8

10

177.11
176.46
176.10
176.59
176.99

175.21

173.13

170.90

172.36

174.45

176.06

138.59m

175.84

174.02

169.87

172.01

164.60

166.40

171.36

175.29

176.18

174.84

169.13

163.59

148.24

153.00

146.23

145.13

144.14

255.05m

253.00

255.30

251.70m

139.80m

110.12m

255.30

251.70m

529.21m

565500

145.13

144.14

255.05m

253.00

255.30

251.70m

139.80m

110.12m

255.30

251.70m

529.21m

565500

145.13

144.14

255.05m

253.00

255.30

251.70m

139.80m

110.12m

255.30

251.70m

529.21m

565500

145.13

144.14

P.U.Z.

U 30

MODERNIZAREA EXPLOATATIEI POMICOLE
A S.C. NOVA DACIA S.A. BARLAD, JUD. VASLUI
EXTRAVILAN-COM. ALBESI SI MUNTENII DE SUS, JUD. VASLUI
BENEFICIAR - S.C. NOVA DACIA S.A. prin Popa Valeriu
REGLEMENTARI ECHIPARE EDILITARA

LEGENDA - PLANSA U 30


OBIECTIVE EXISTENTE

- LIMITA ZONEI DE REFERINTA
- LIMITA AMPLASAMENTULUI STUDIAT
- TEREN ARABIL STUDIAT
- TEREN ARABIL

UTILITATI EXISTENTE SI PROPUSE

- RACORD ELECTRIC PROPUS - INGROPAT
- CANALIZARE MENAJERA PROPUSA
- ALIMENTARE CU APA - PROPUSA
- CANALIZARE - PROPUSA
- FOSA SEPTICA ECOLOGICA
- PUT FORAT

NC 72533 = 28090 mp
NC 72544 = 95493 mp
NC 70153 = 286523 mp
TOTAL = 410106 mp

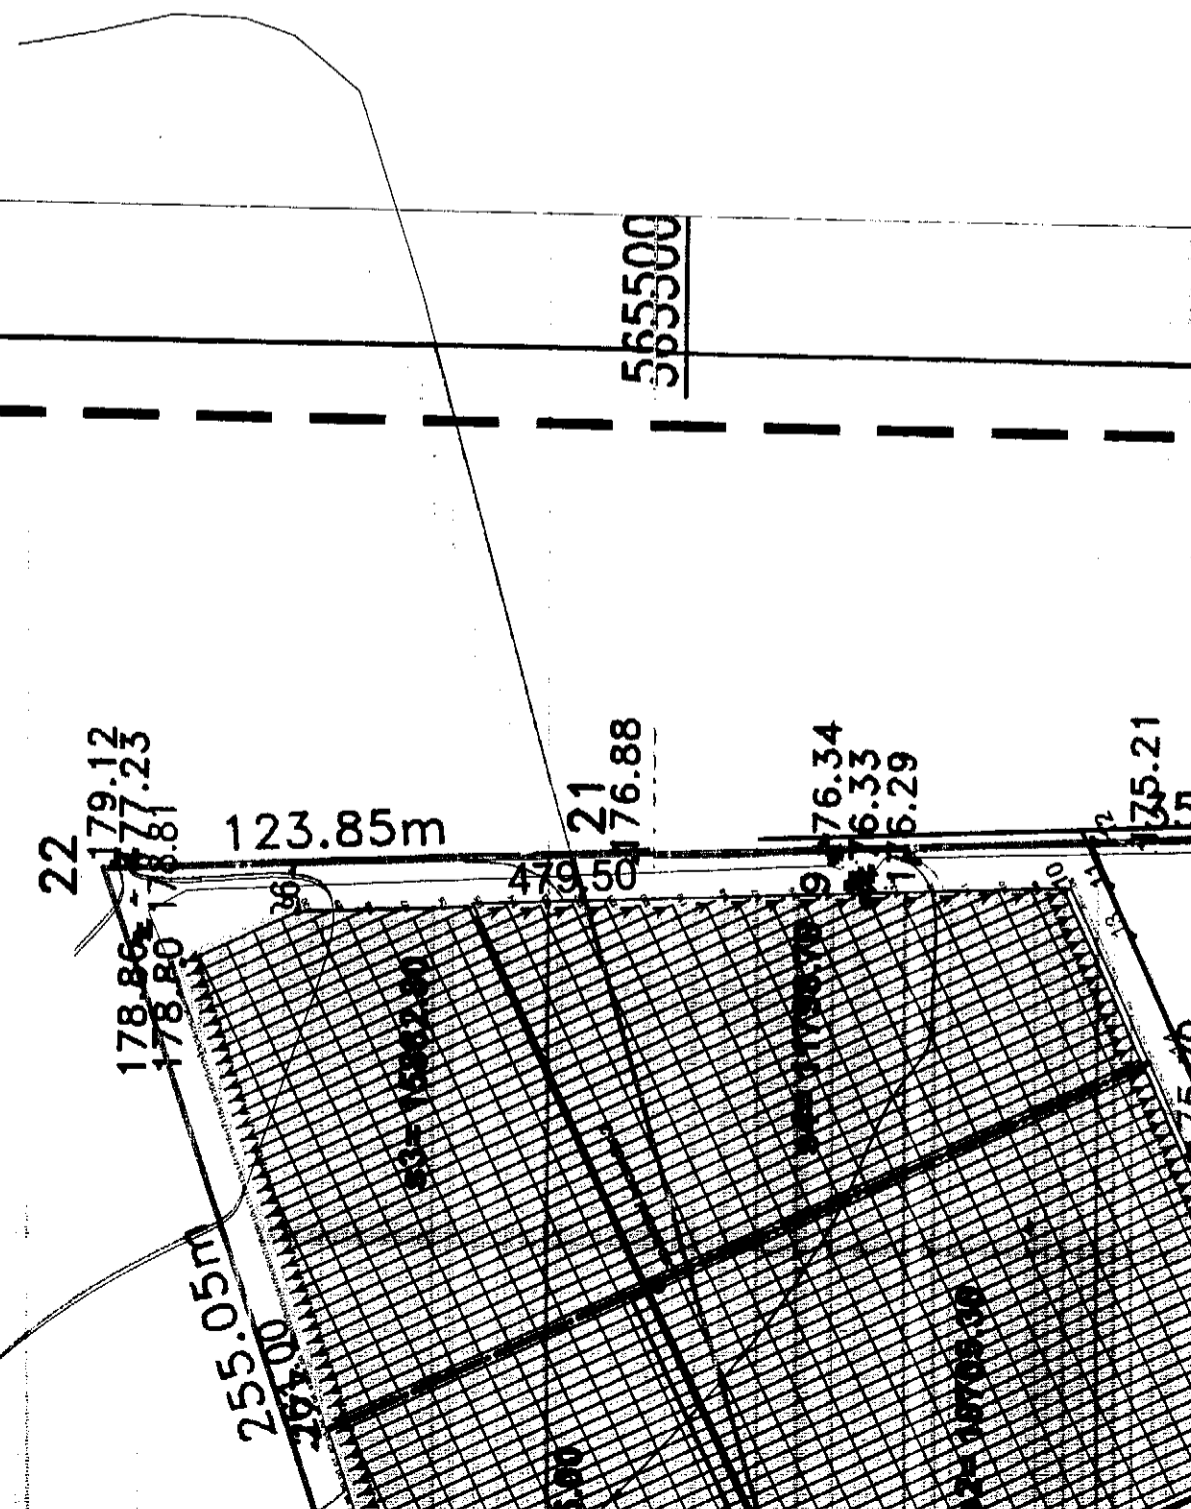

LEGENDA

VARIANTA TOTAL CULTURI

Supr. totala - format din: S prun=52630.00
167835.10 mp S cires=65992.30

Supr. totala - format Cult = 167835.10 mp
 S cires=65992.30
 S mar=49212.80

aria CIRES+MAR incl. drumurile = 137722.60 mp
 aria PRUN incl. drumurile = 59353.50 mp
 aria bazin apa incl. zona de protectie = 1365.00 mp
TOTAL ARIE CULTURI = 198441.10 mp

MUNTENI : prun = 31913.40mp **Total = 55859.20 mp**
 mar = 23945.80mp

ALBESTI : prun = 20716.60mp **Total = 111975.90 mp**
 cires = 65992.30mp
 mar = 25267.00mp

LIVADA PRUNI - Total prun - 52630.00 mp

prun 1 - format din: s1= 16236.40
16236.40 mp

prun 2 - format din: s1=18618.80
36393.60 mp s2=17774.80

LIVADA CIRESI - Total cires - 65992.30 mp

cires 1 - format din: s1=15963.30
30975.30 mp s2=15012

cires 2 - format din: s1=18047
35017 mp s2=16970

LIVADA MERI- Total meri - 49212.80 mp

mar - format din: s1= 10826.00
49212.80 mp s2= 10705.30

Munteni= 23945.80mp
 Albesti = 25267.00mp


LIMITA PROPRIETATE NOVA DACIA SA




ZONA AMPLASARE CONSTRUCTIE - ANEXA AGRICOLA (DEPOZIT)

ZONA AMPLASARE STATIE POMPARE / BAZIN APA

ZONA AMPLASARE STATIE REPOMPARE

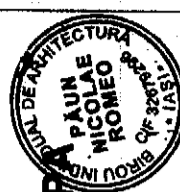

OFICIUL ARHITECTILOR
 DIN ROMANIA
 185
 Nicolae Romeo
 PAUN
 Arhitect cu drept de semnatura

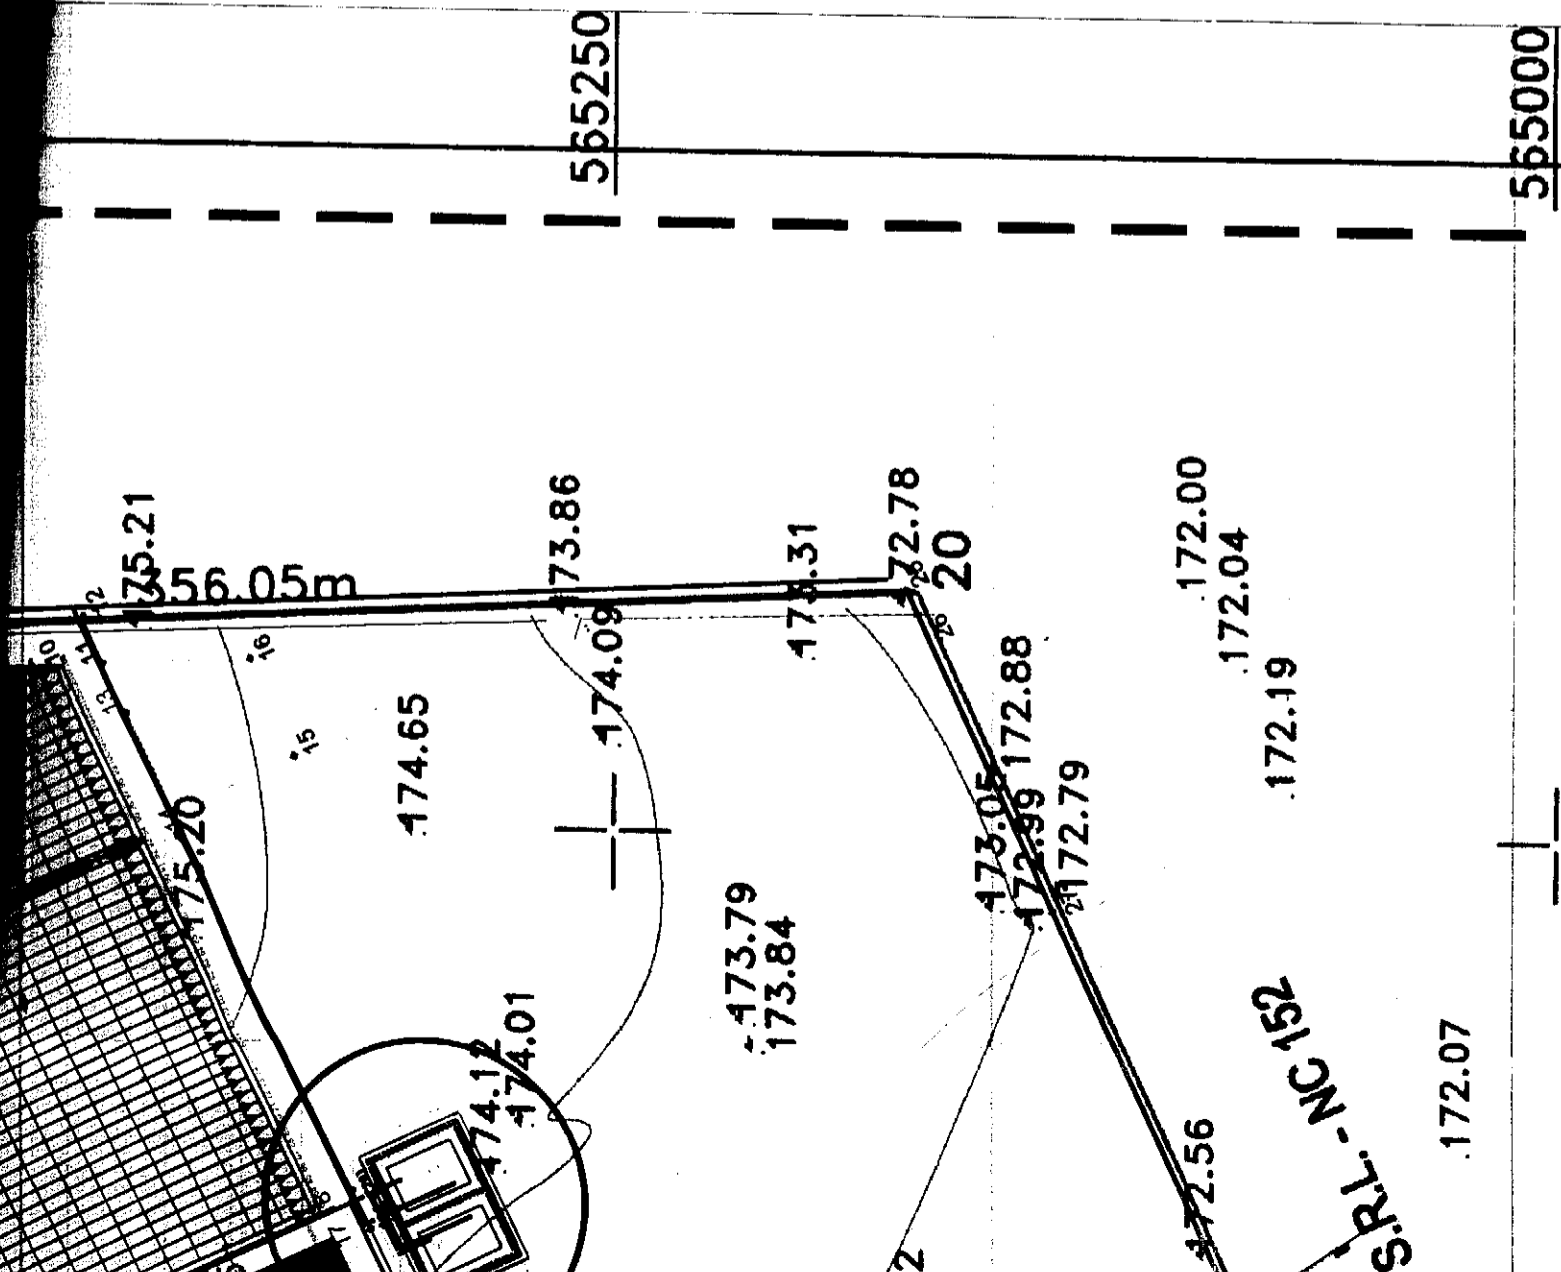

P.F. Paun Valerica